



1/8"=1'-0"

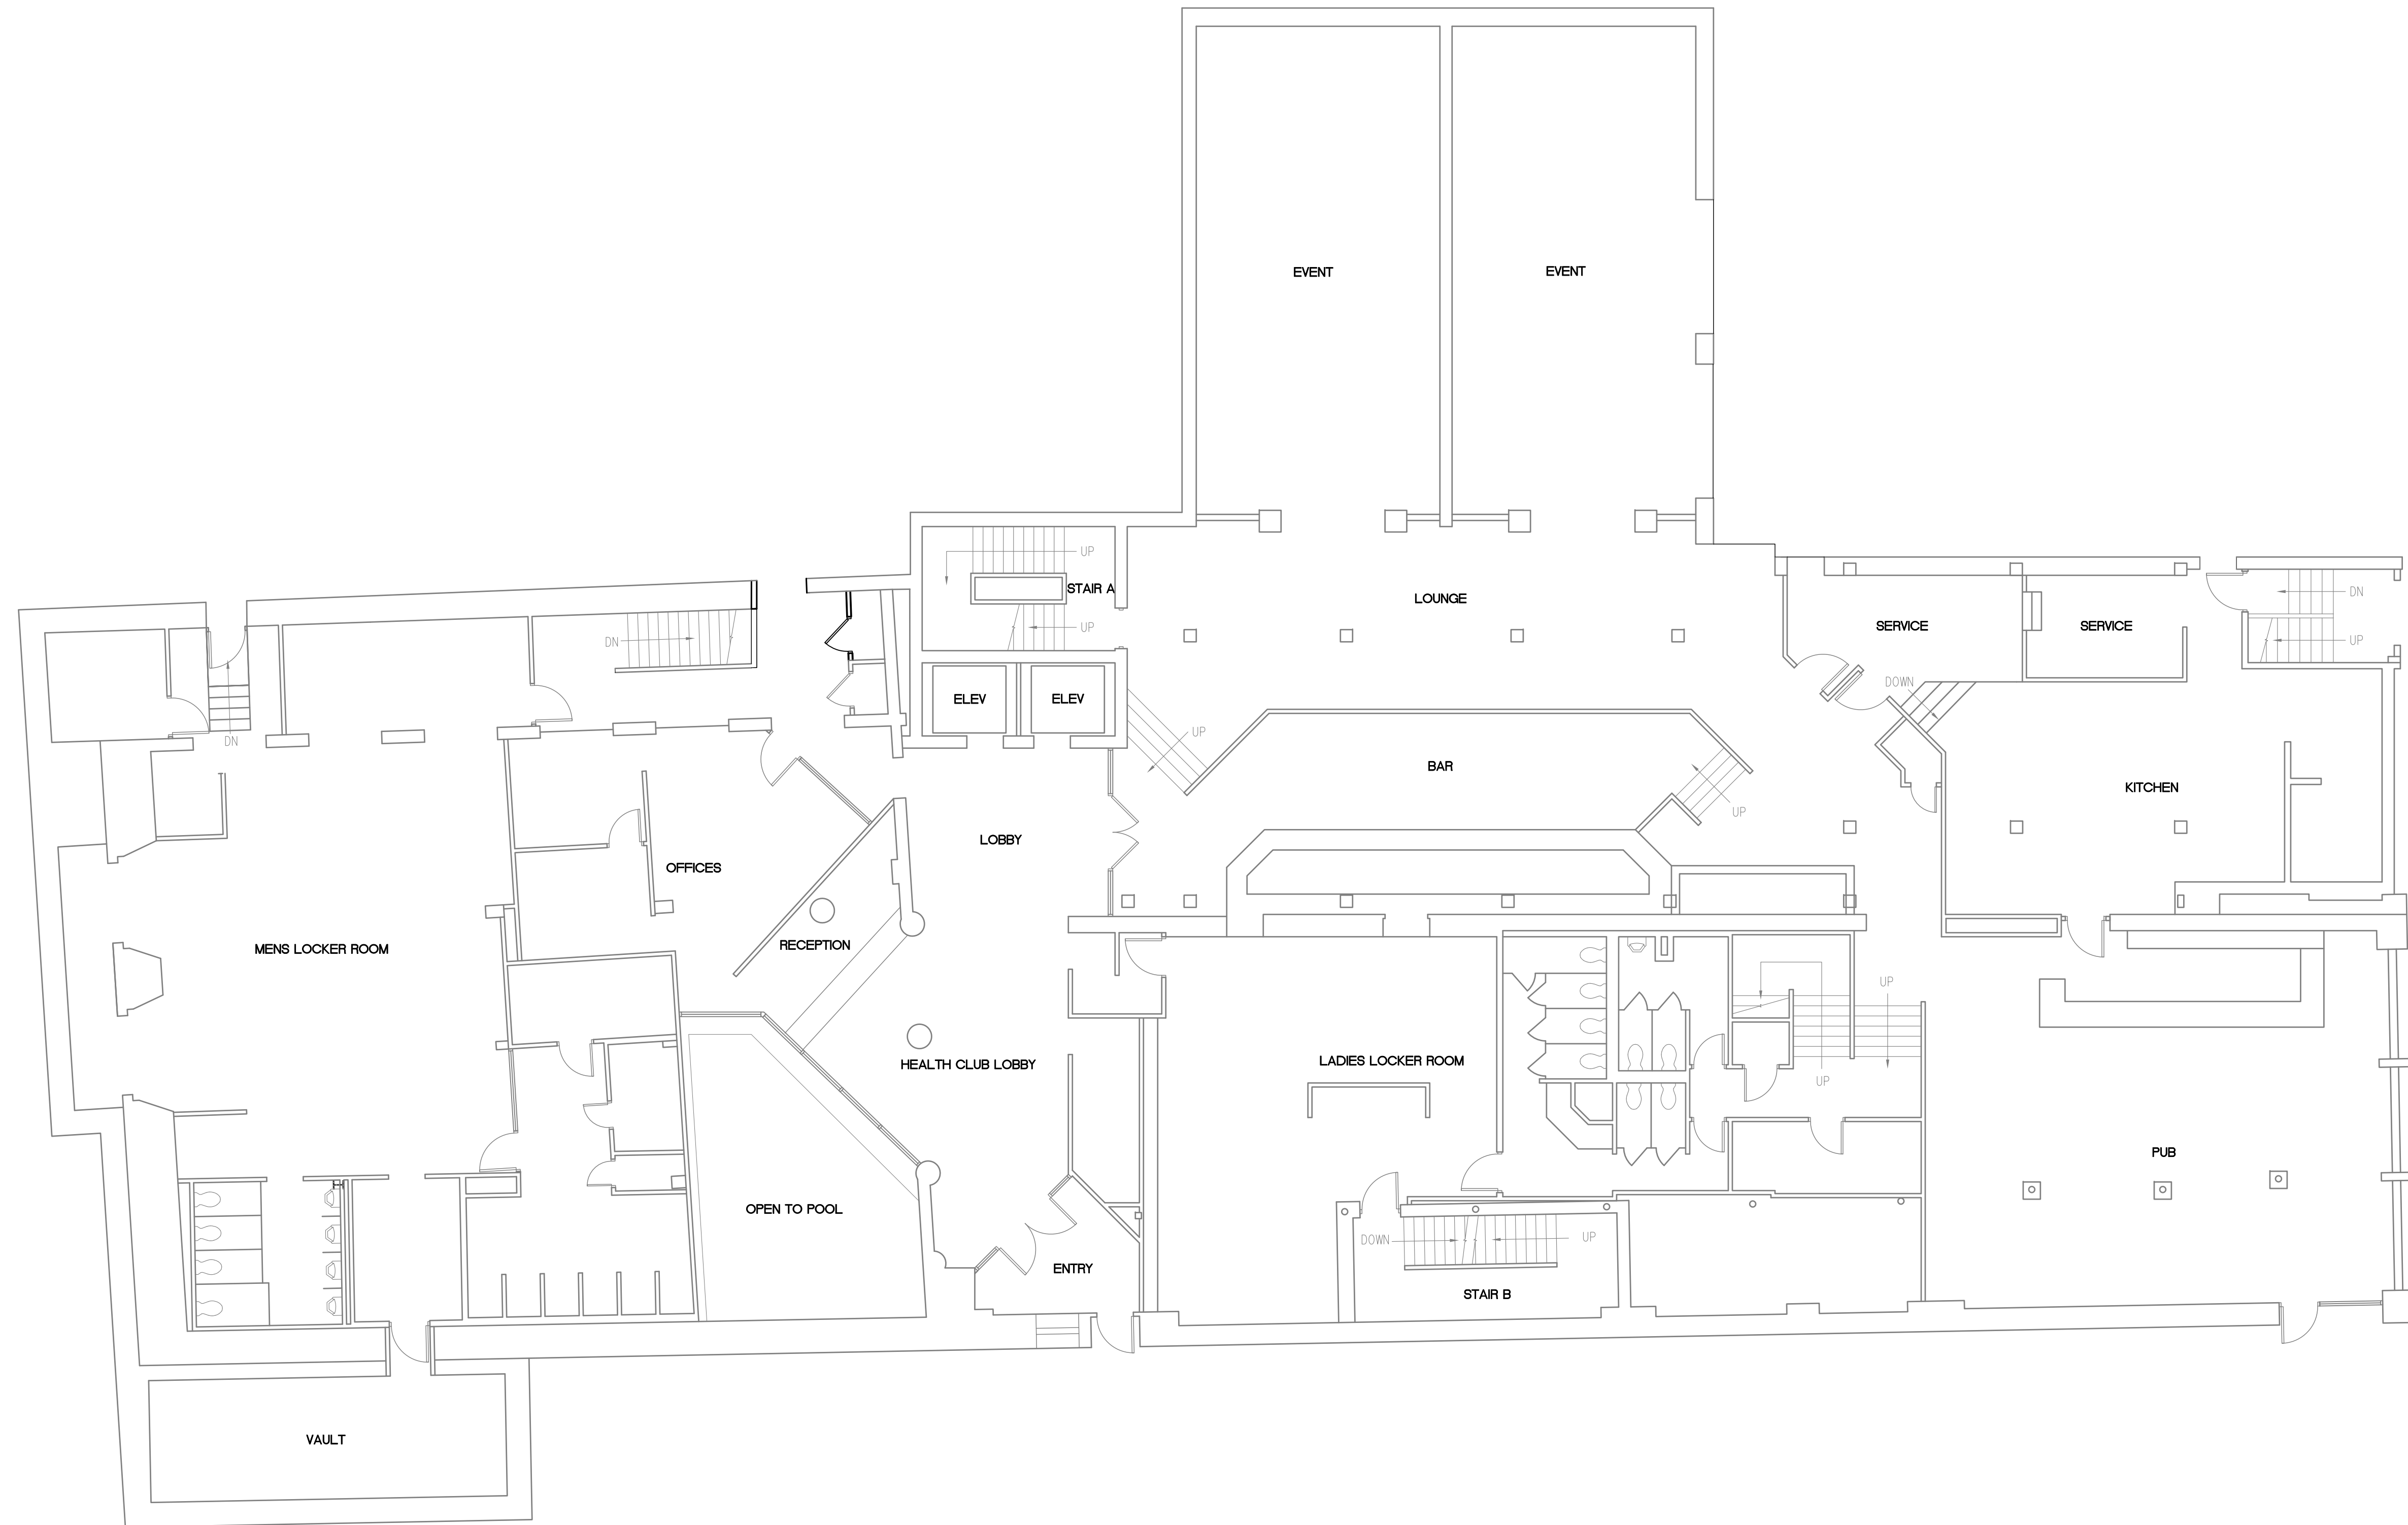

DESIGN LOGIC ARCHITECTS, PC  
INNOVATIVE EXTERIOR AND INTERIOR PLANNING  
18 COMPUTER DRIVE EAST, SUITE 103  
ALBANY, NEW YORK 12205  
PH 518.426.8880  
www.designlogicarchitects.com

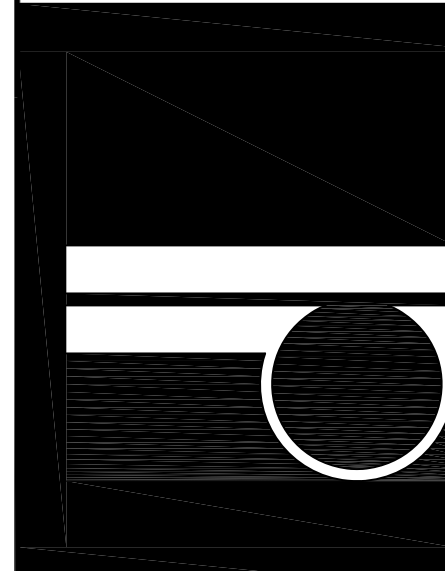


THIS WORK WAS PREPARED BY ME  
OR UNDER MY SUPERVISION AND  
CONSTRUCTION OF THIS PROJECT  
WILL BE UNDER MY OBSERVATION.

STEUBEN REDEVELOPMENT PROJECT


1 STEUBEN PLACE  
CITY OF ALBANY, NEW YORK

OVERALL PLAN FIRST FLOOR


SCALE:	AS NOTED	REVISIONS:
DATE:	5/9/2018	△ 07/20/2018
DRAWN:	RJB	△ 07/31/2018
SHEET#	A1.1	△ 08/10/2018
		△

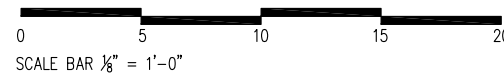

1/8"=1'-0"

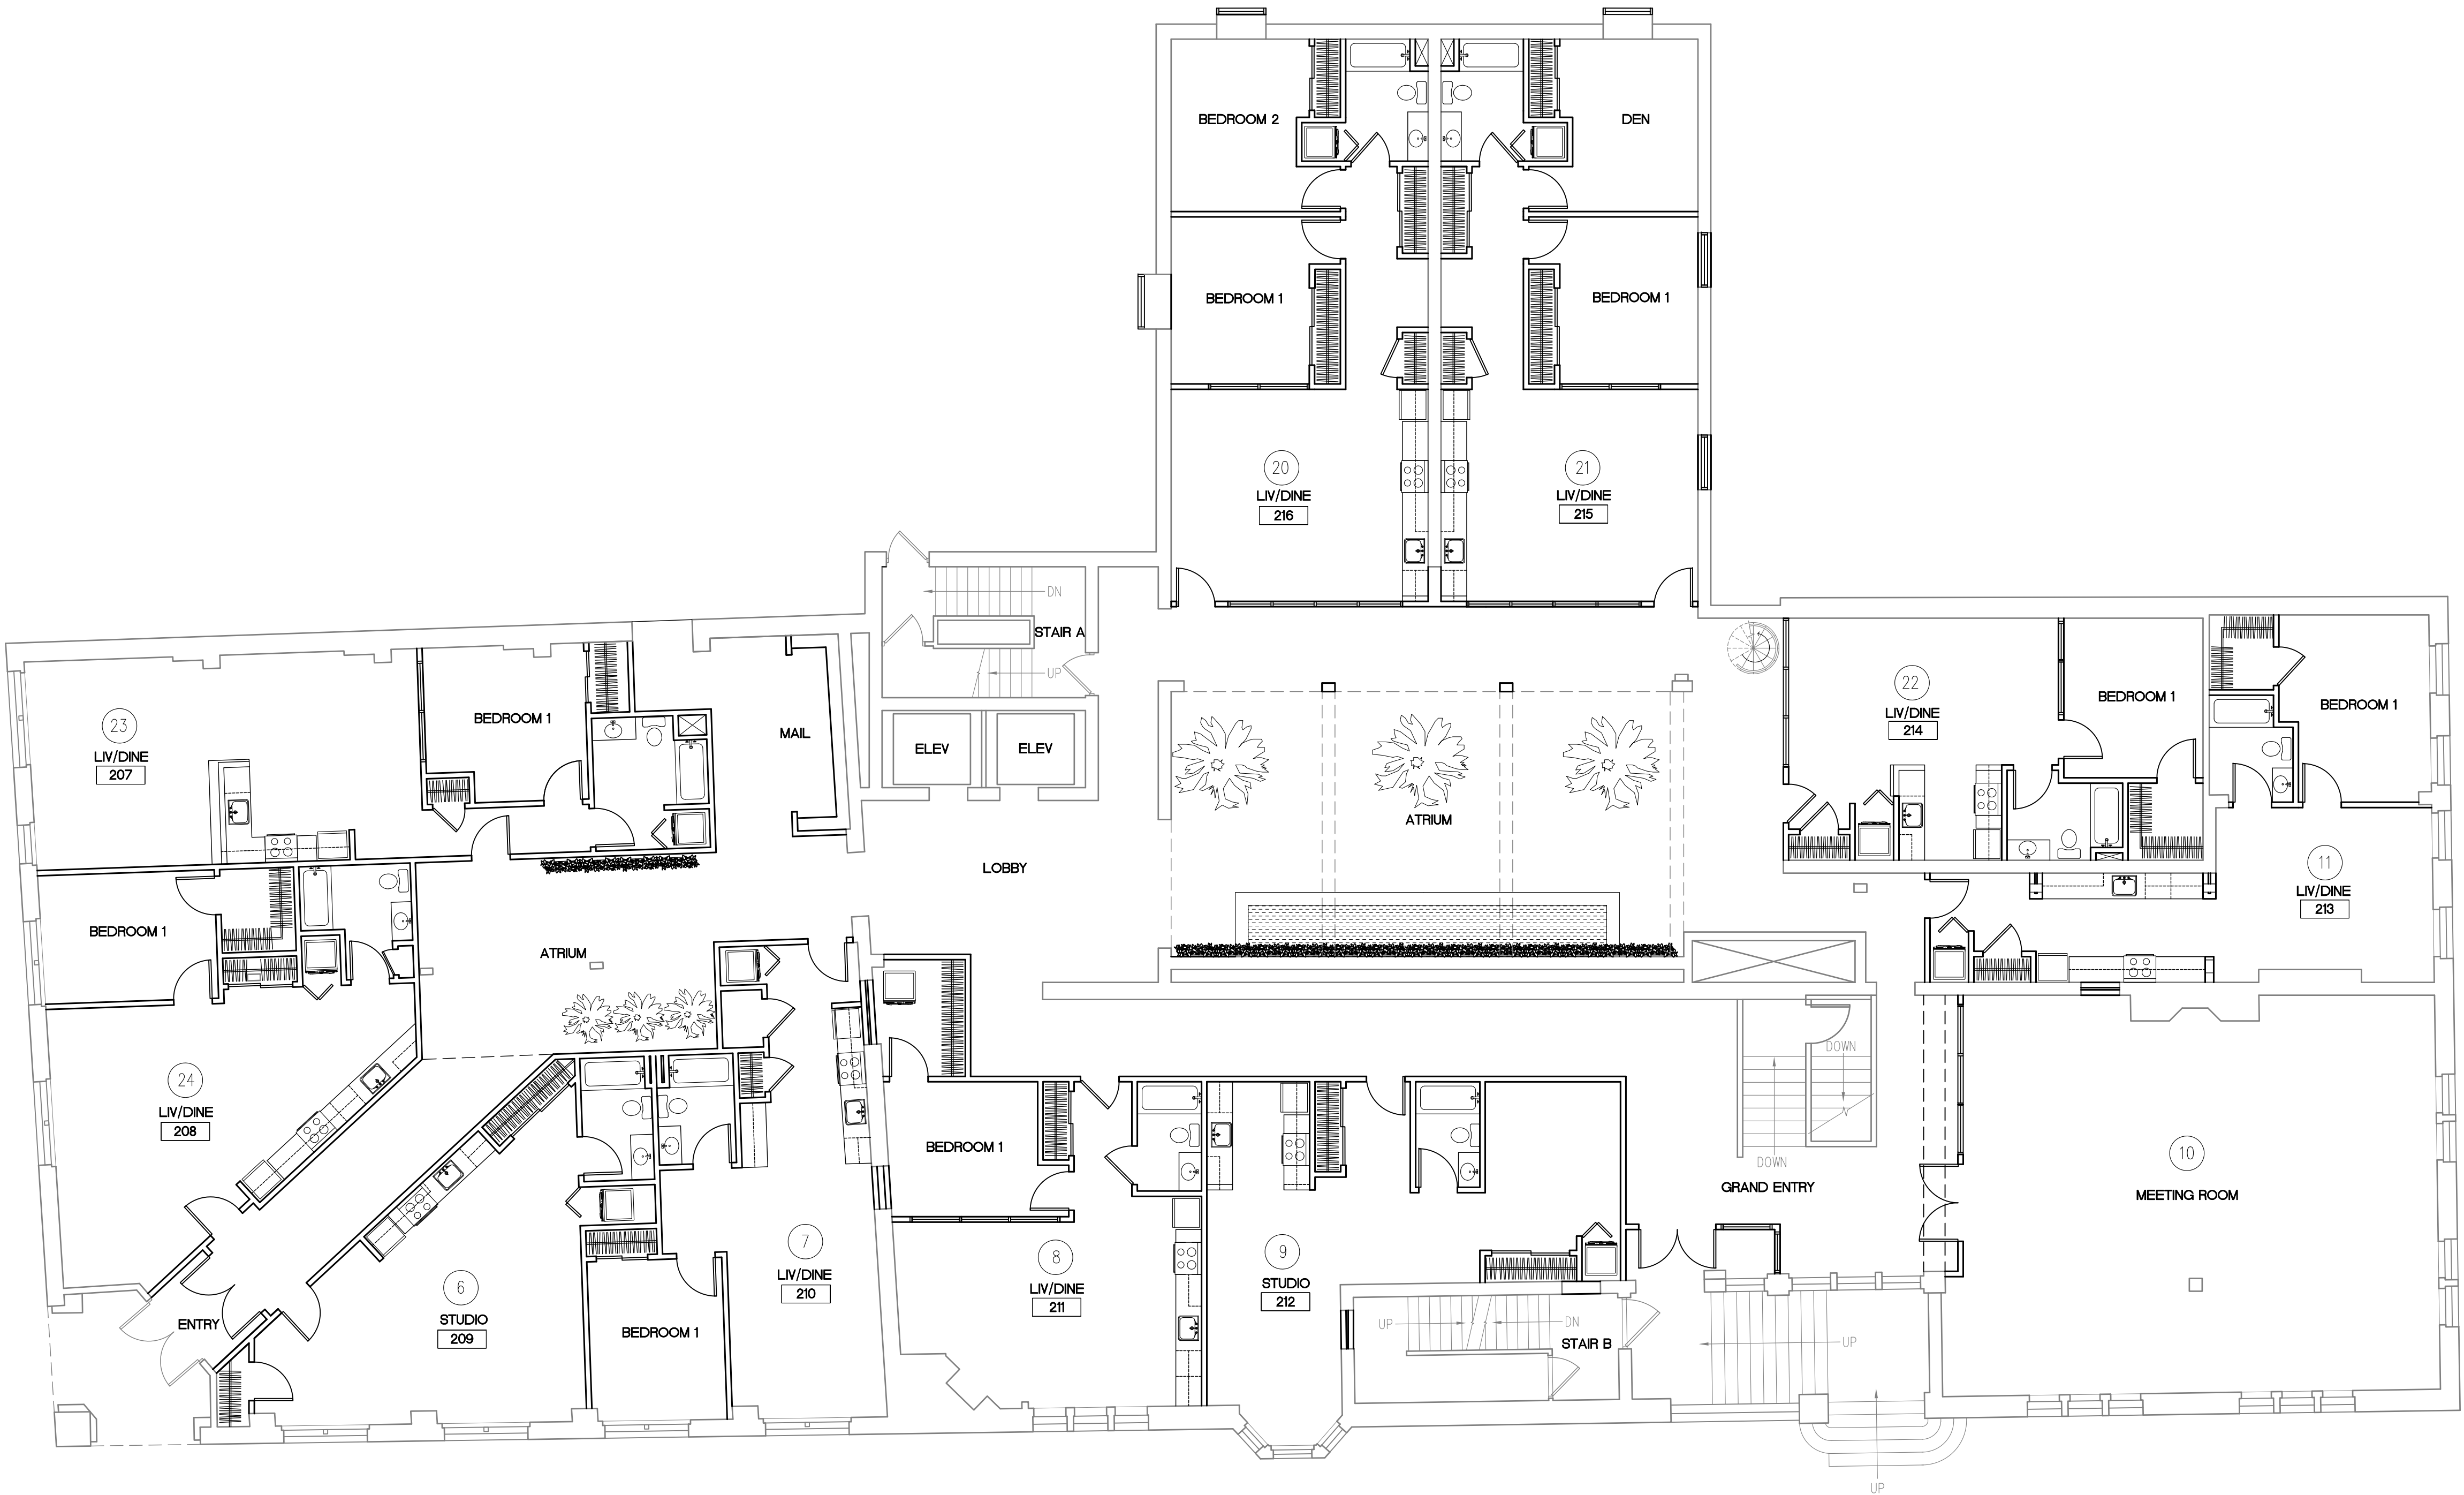



DESIGN LOGIC ARCHITECTS, PC  
INNOVATIVE EXTERIOR AND INTERIOR PLANNING  
18 COMPUTER DRIVE EAST, SUITE 103  
ALBANY, NEW YORK 12205  
PH 518.426.8880  
www.designlogicarchitects.com

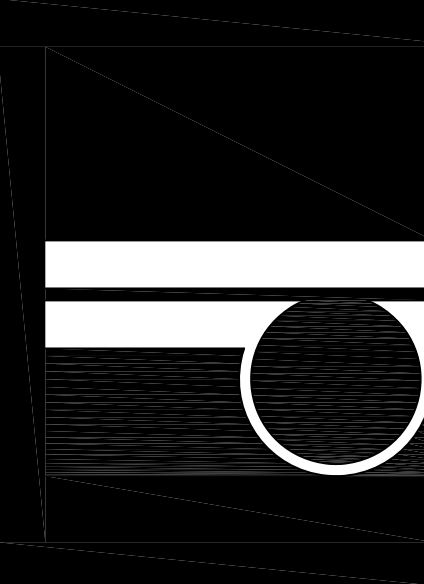

THIS WORK WAS PREPARED BY ME  
OR UNDER MY SUPERVISION AND  
CONSTRUCTION OF THIS PROJECT  
WILL BE UNDER MY OBSERVATION.


STEUBEN REDEVELOPMENT PROJECT  
1 STEUBEN PLACE  
CITY OF ALBANY, NEW YORK  
OVERALL PLAN CONCOURSE

SCALE:	AS NOTED	REVISIONS:
DATE:	5/9/2018	△ 07/20/2018
DRAWN:	RJB	△ 07/31/2018
SHEET#	A1.2	△ 08/10/2018
		△
		△

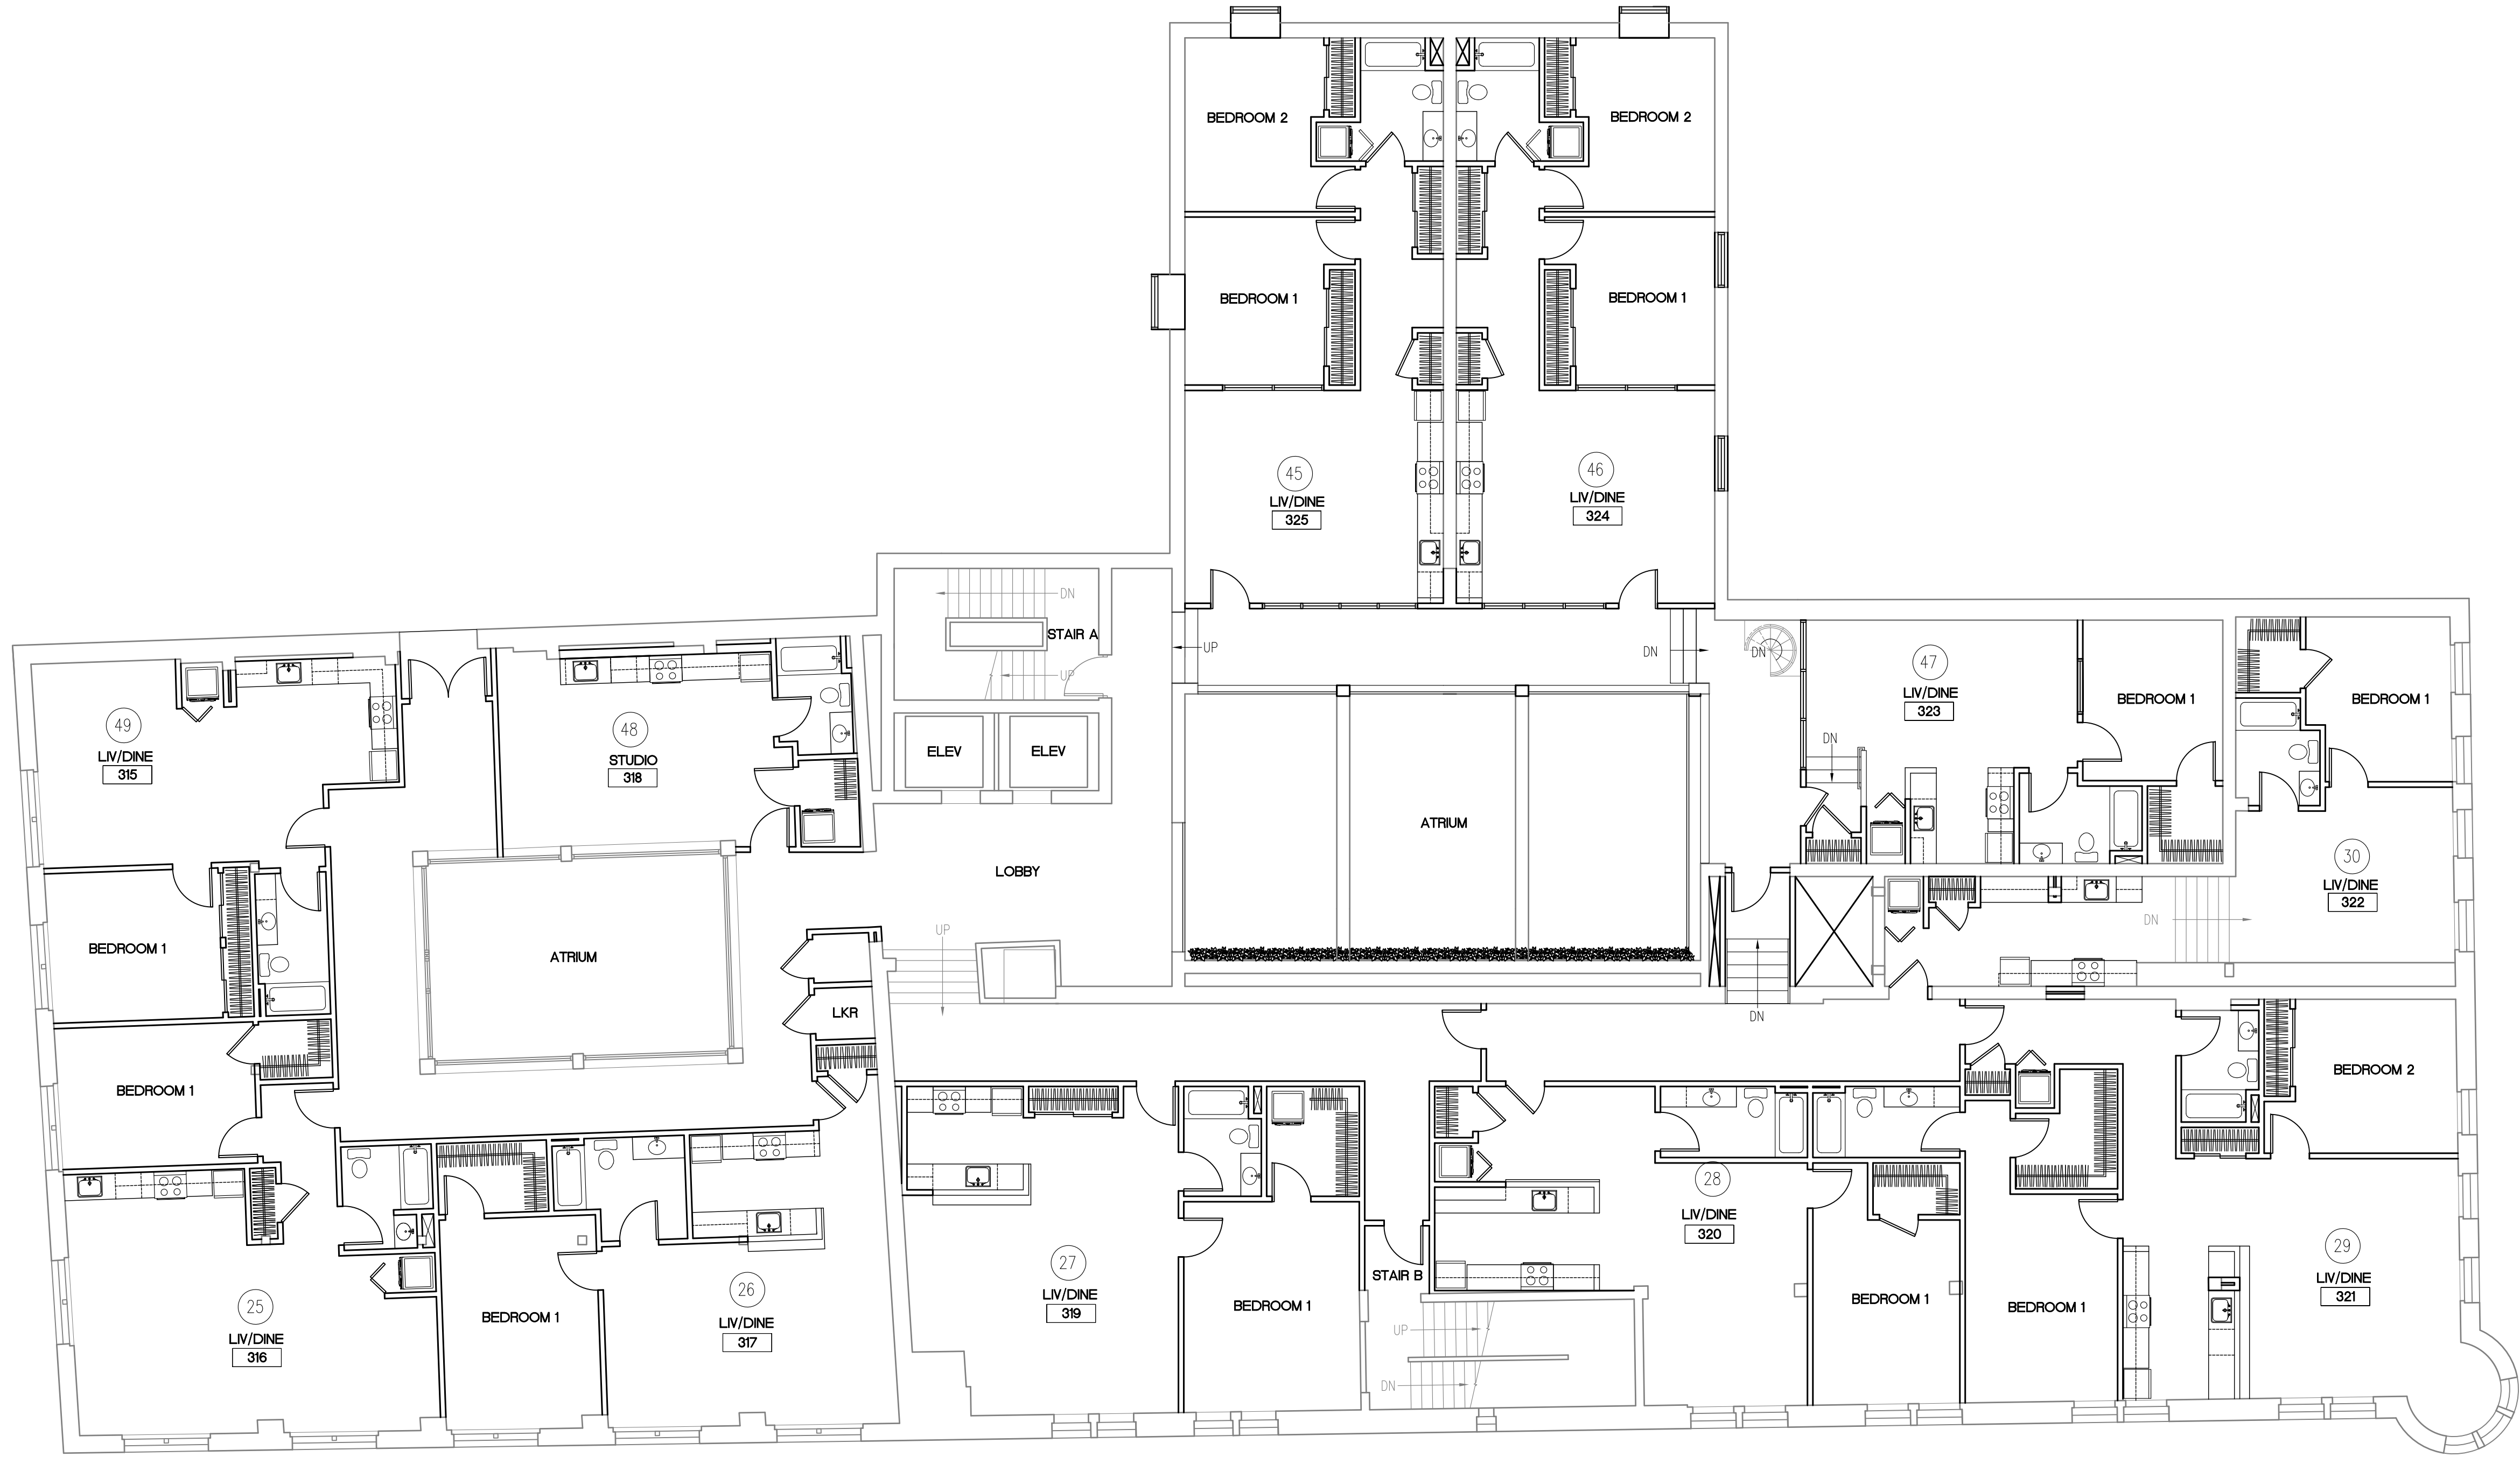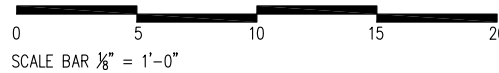

1/8"=1'-0"

DESIGN LOGIC ARCHITECTS, PC  
INNOVATIVE EXTERIOR AND INTERIOR PLANNING  
18 COMPUTER DRIVE EAST, SUITE 103  
ALBANY, NEW YORK 12205  
PH 518.426.8880  
www.designlogicarchitects.com


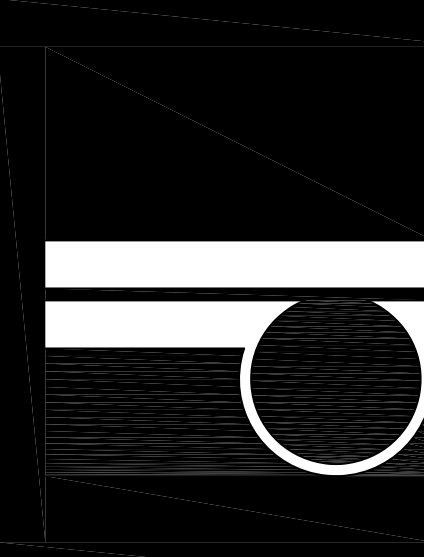


THIS WORK WAS PREPARED BY ME  
OR UNDER MY SUPERVISION AND  
CONSTRUCTION OF THIS PROJECT  
WILL BE UNDER MY OBSERVATION.

STEUBEN REDEVELOPMENT PROJECT  
1 STEUBEN PLACE  
CITY OF ALBANY, NEW YORK  
OVERALL PLAN SECOND FLOOR


SCALE:	AS NOTED	REVISIONS:
DATE:	5/9/2018	△ 07/20/2018
DRAWN:	RJB	△ 07/31/2018
SHEET#	A1.3	△ 08/10/2018
		△
		△

COPYRIGHT PROTECTED: THIS WORK IS PROTECTED UNDER THE 1990 ARCHITECTURAL WORKS COPYRIGHT PROTECTION ACT AND ANY REVISIONS THEREOF

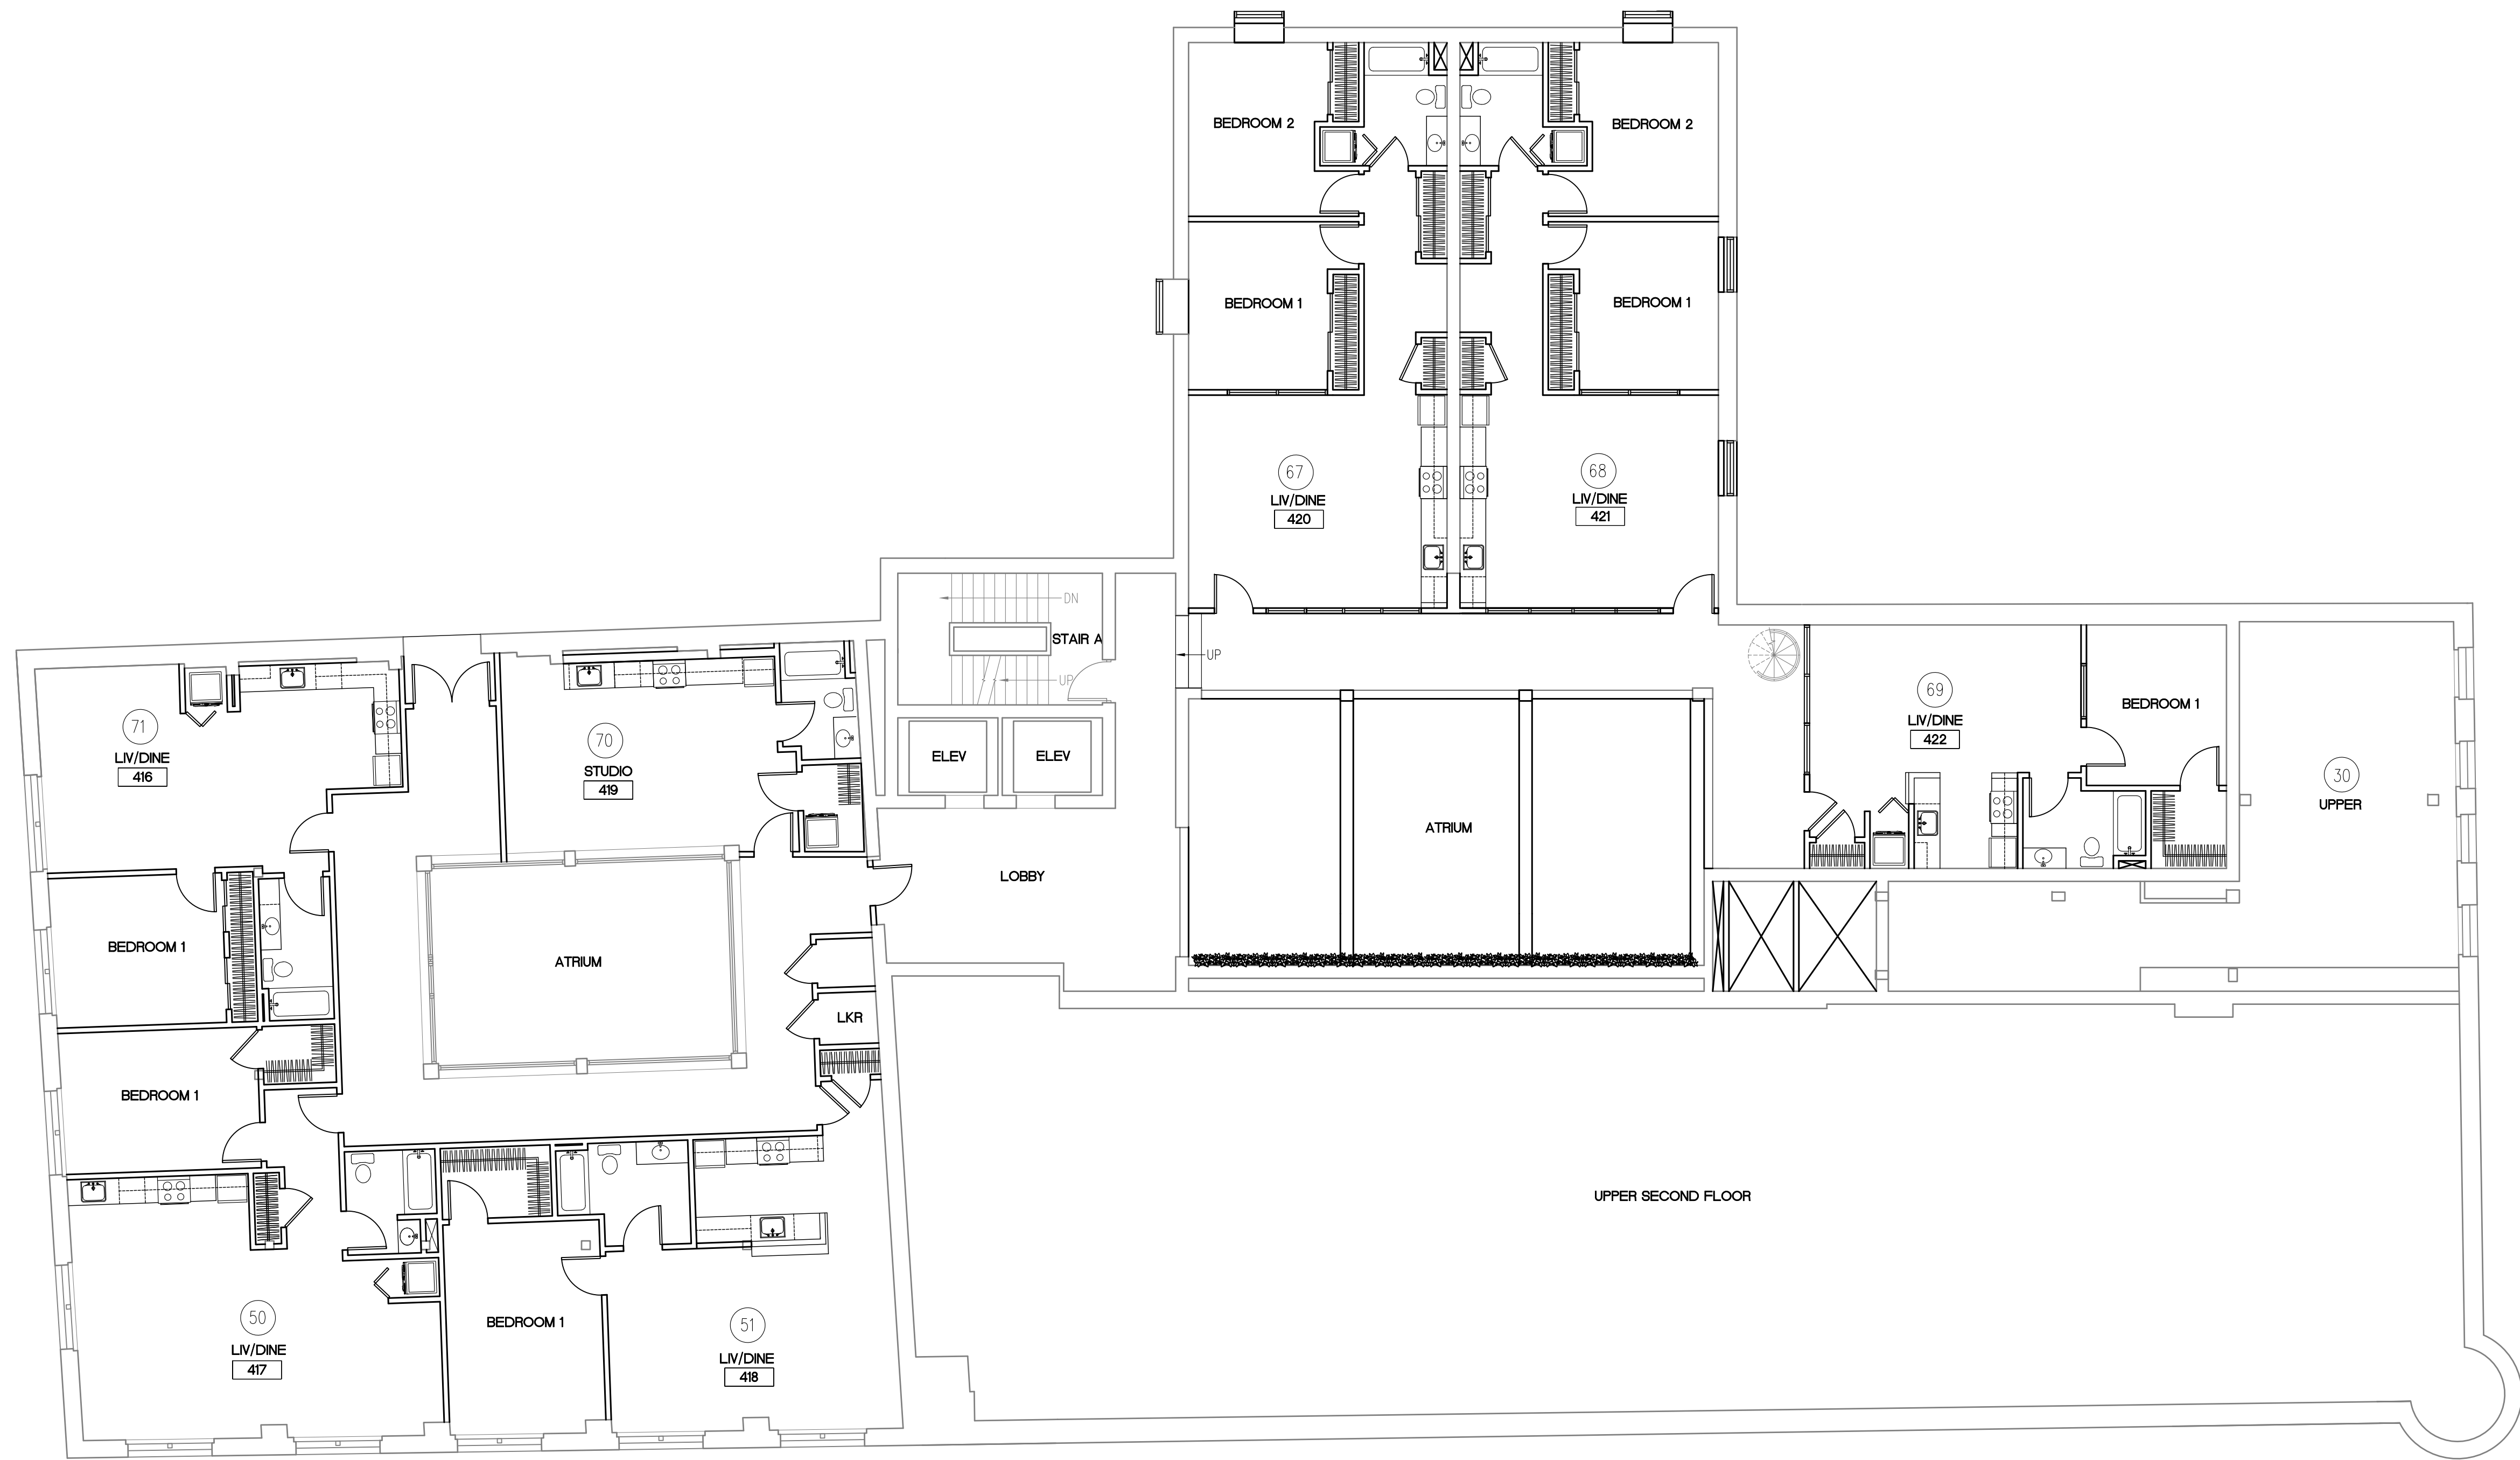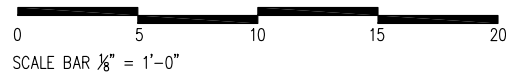

1/8"=1'-0"

DESIGN LOGIC ARCHITECTS, PC  
INNOVATIVE EXTERIOR AND INTERIOR PLANNING  
18 COMPUTER DRIVE EAST, SUITE 103  
ALBANY, NEW YORK 12205  
PH 518.426.8880  
www.designlogicarchitects.com

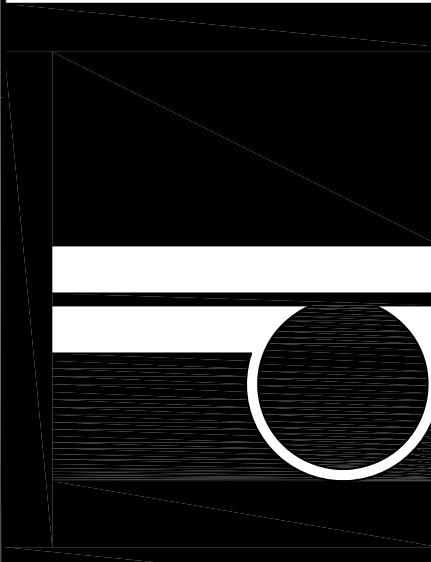


THIS WORK WAS PREPARED BY ME  
OR UNDER MY SUPERVISION AND  
CONSTRUCTION OF THIS PROJECT  
WILL BE UNDER MY OBSERVATION.

STEUBEN REDEVELOPMENT PROJECT  
1 STEUBEN PLACE  
CITY OF ALBANY, NEW YORK  
OVERALL PLAN MEZZANINE

SCALE:	AS NOTED	REVISIONS:
DATE:	5/9/2018	△ 07/20/2018
DRAWN:	RJB	△ 07/31/2018
SHEET#	A1.4	△ 08/10/2018
		△

0 5 10 15 20  
SCALE BAR 1/8" = 1'-0"

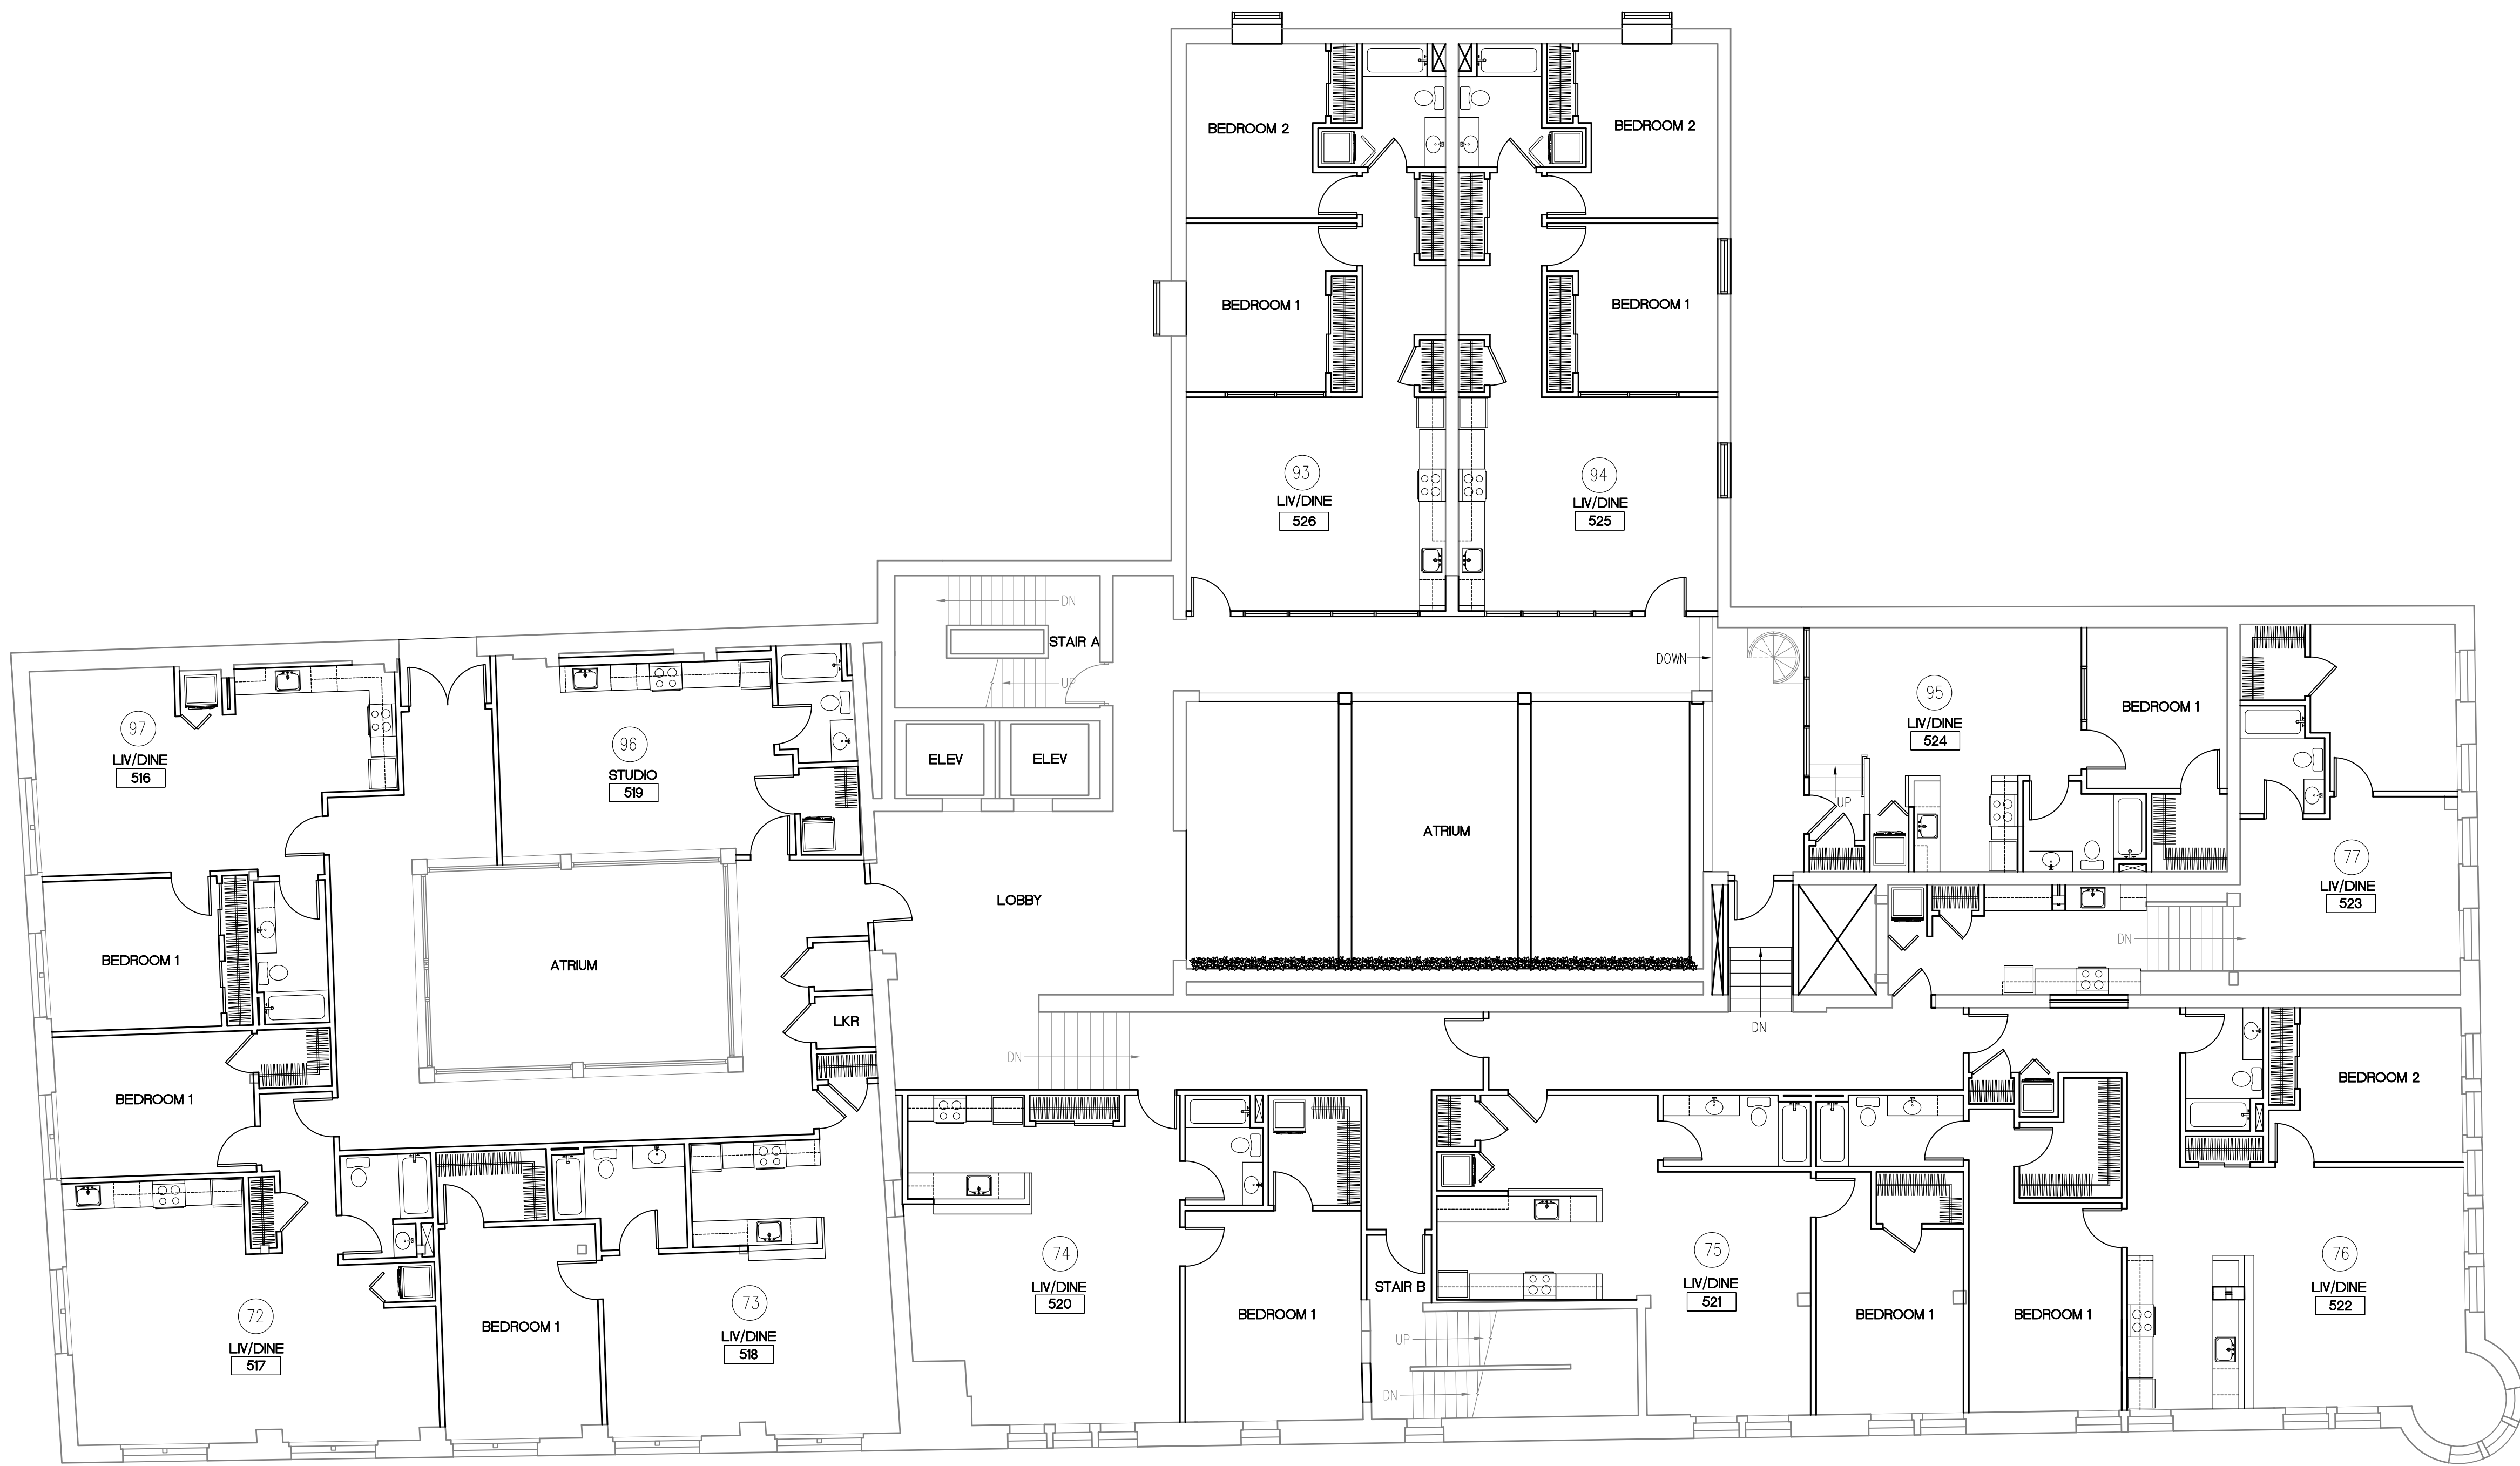


1/8"=1'-0"

STEUBEN REDEVELOPMENT PROJECT

1 STEUBEN PLACE  
CITY OF ALBANY, NEW YORK

OVERALL PLAN THIRD FLOOR


DESIGN LOGIC ARCHITECTS, PC  
INNOVATIVE EXTERIOR AND INTERIOR PLANNING  
18 COMPUTER DRIVE EAST, SUITE 103  
ALBANY, NEW YORK 12205  
PH 518.426.8880  
www.designlogicarchitects.com

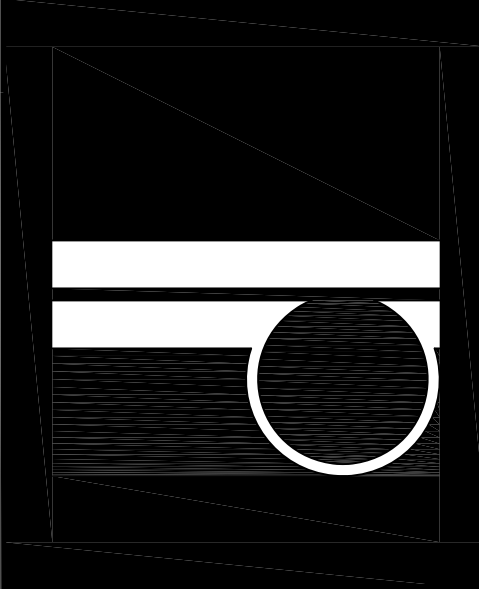

THIS WORK WAS PREPARED BY ME  
OR UNDER MY SUPERVISION AND  
CONSTRUCTION OF THIS PROJECT  
WILL BE UNDER MY OBSERVATION.

SCALE:	AS NOTED	REVISIONS:
DATE:	5/9/2018	Δ 07/20/2018
DRAWN:	RJB	Δ 07/31/2018
SHEET#	A1.5	Δ 08/10/2018


0 5 10 15 20  
SCALE BAR 1/8" = 1'-0"

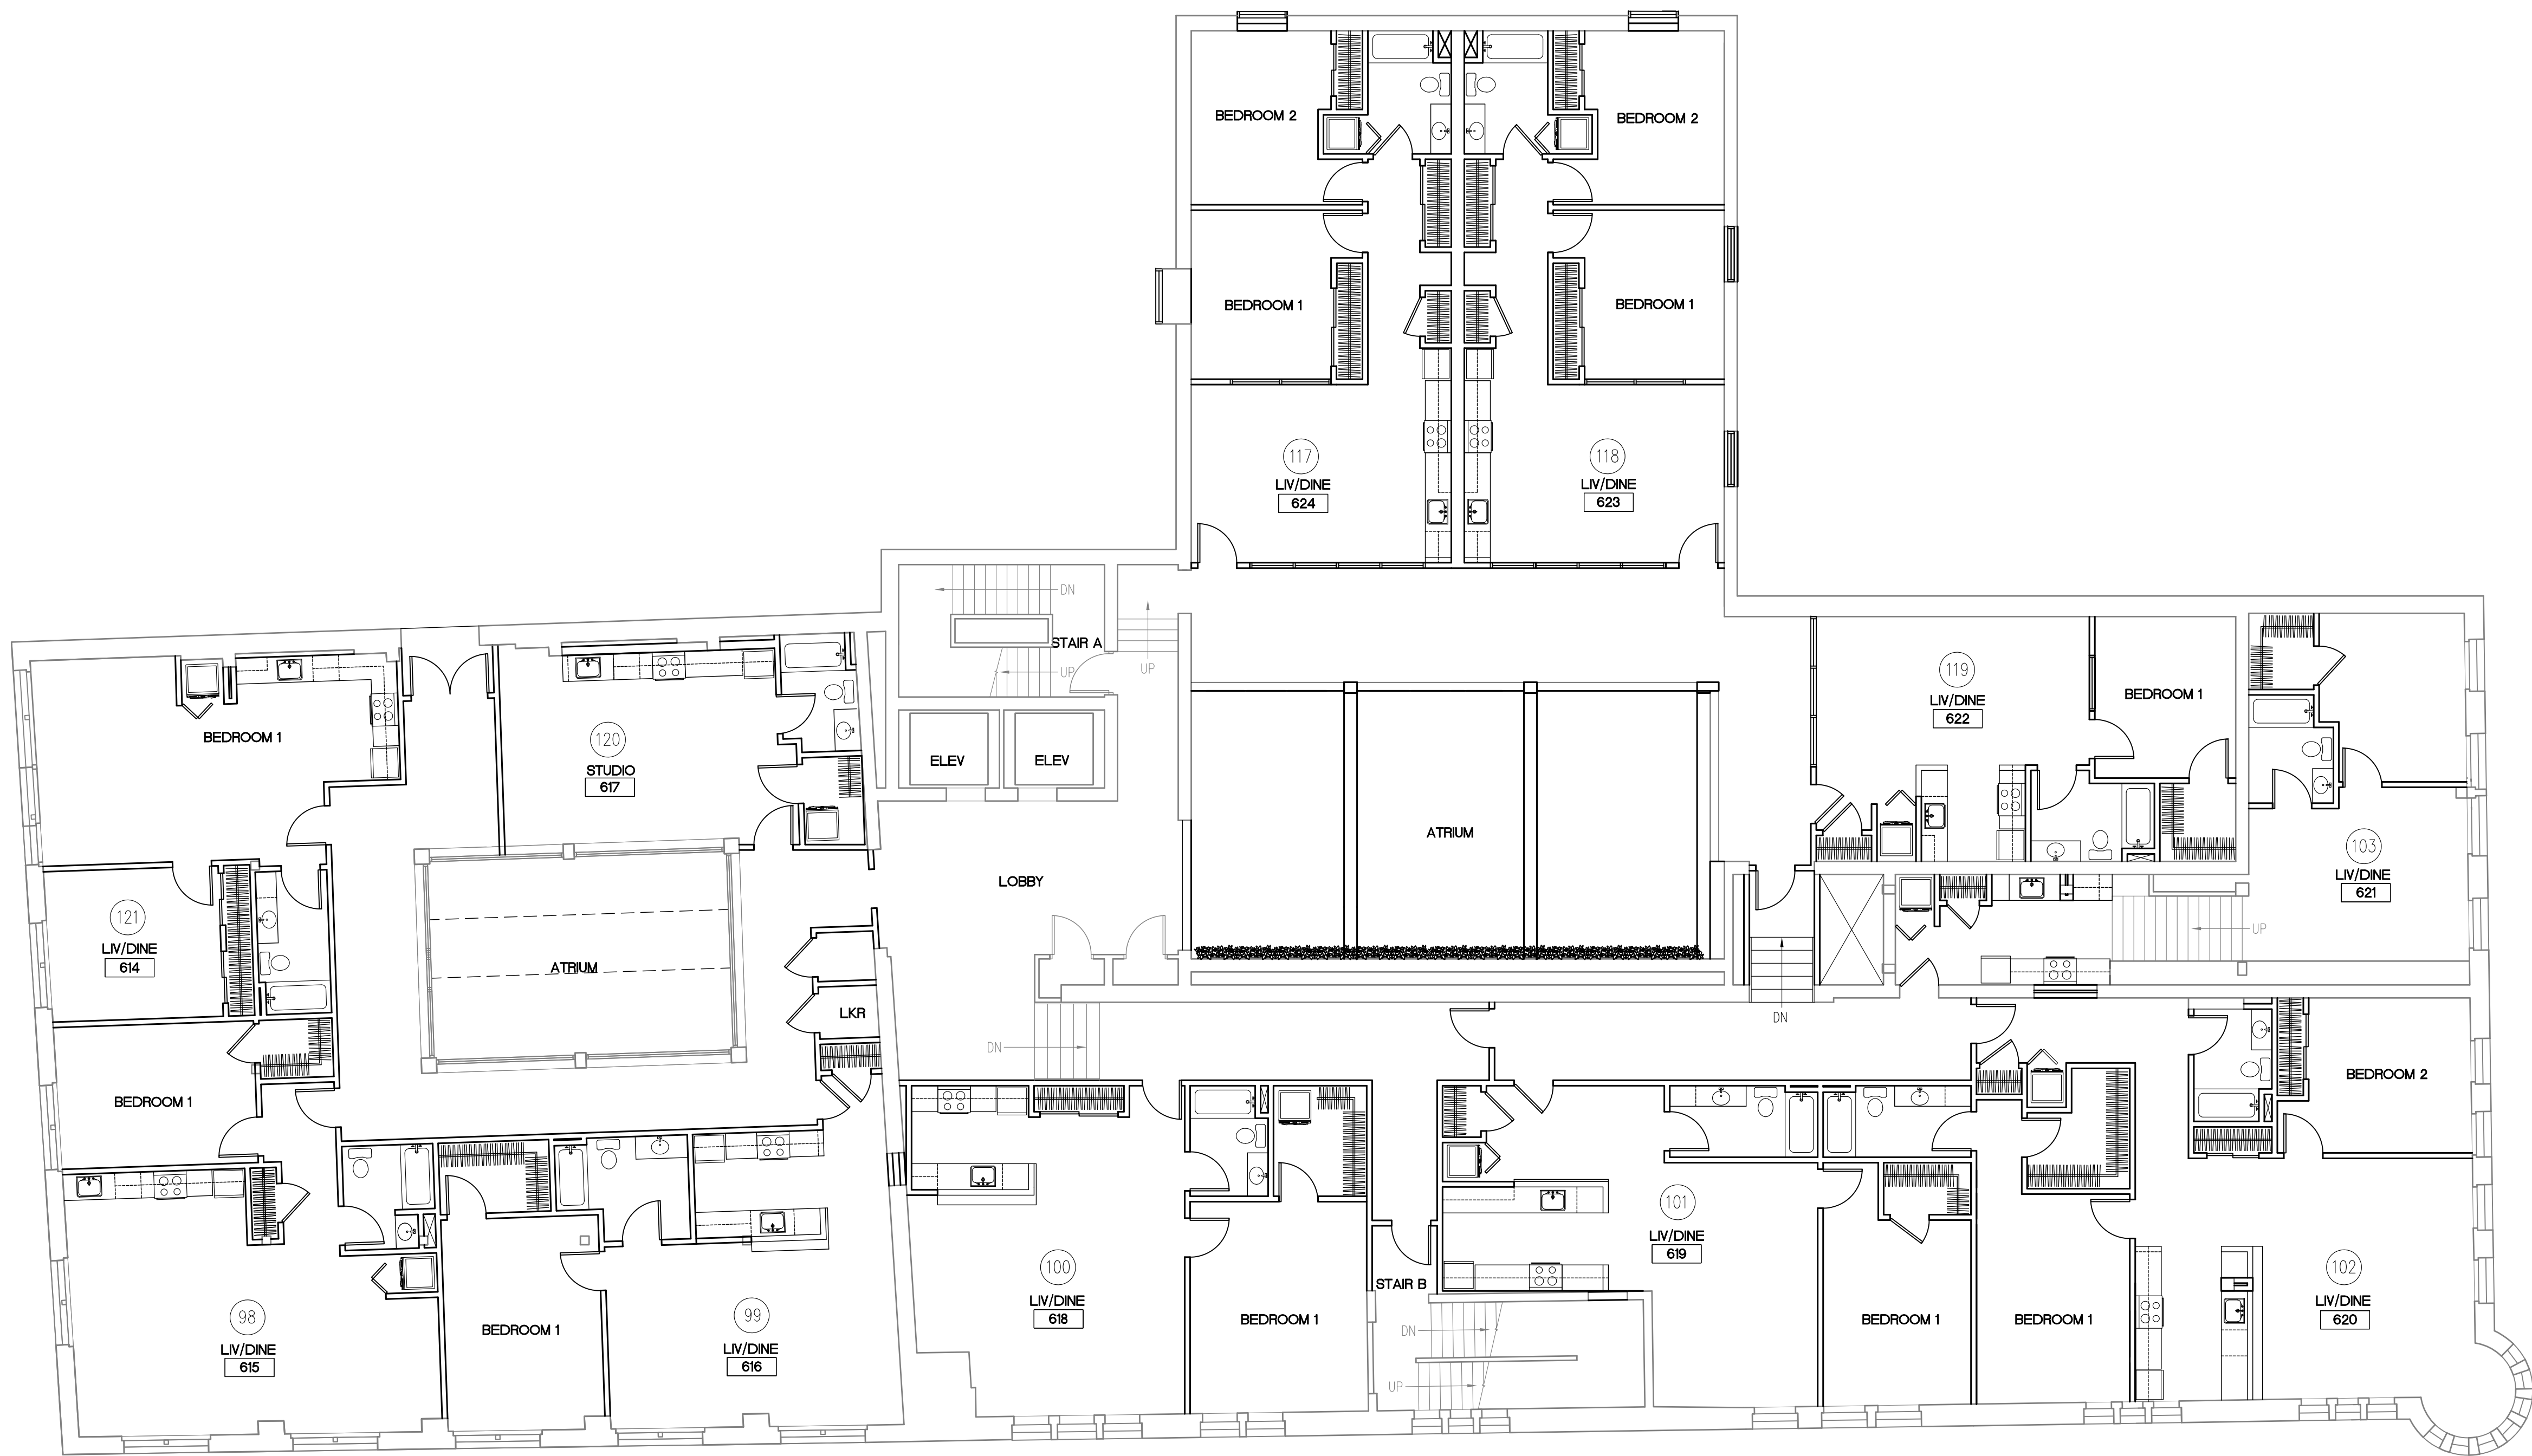

1/8"=1'-0"

SCALE:		AS NOTED	REVISIONS:		STEUBEN REDEVELOPMENT PROJECT	
DATE:	5/9/2018	5/9/2018	Δ	07/20/2018	1 STEUBEN PLACE	
DRAWN:	RJB	RJB	Δ	07/31/2018	CITY OF ALBANY, NEW YORK	
SHEET#	A1.6		Δ	08/10/2018	OVERALL PLAN FOURTH FLOOR	
			Δ			
			Δ			


DESIGN LOGIC ARCHITECTS, PC  
INNOVATIVE EXTERIOR AND INTERIOR PLANNING  
18 COMPUTER DRIVE EAST, SUITE 103  
ALBANY, NEW YORK 12205  
PH 518.426.8880  
www.designlogicarchitects.com

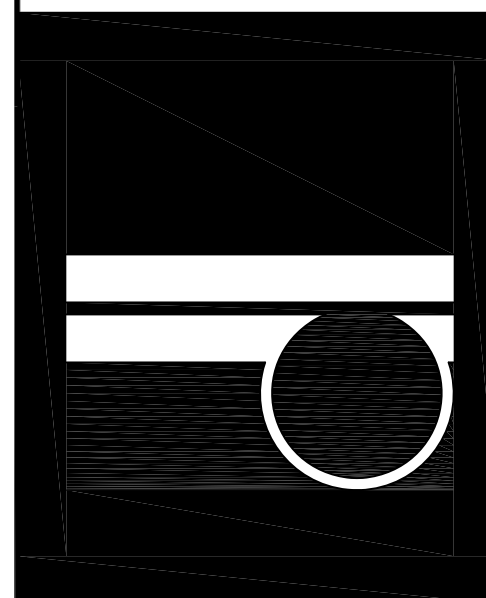

THIS WORK WAS PREPARED BY ME  
OR UNDER MY SUPERVISION AND  
CONSTRUCTION OF THIS PROJECT  
WILL BE UNDER MY OBSERVATION.


COPYRIGHT PROTECTED: THIS WORK IS PROTECTED UNDER THE 1990 ARCHITECTURAL WORKS COPYRIGHT PROTECTION ACT AND ANY REVISIONS THEREOF

0 5 10 15 20  
SCALE BAR 1/8" = 1'-0"

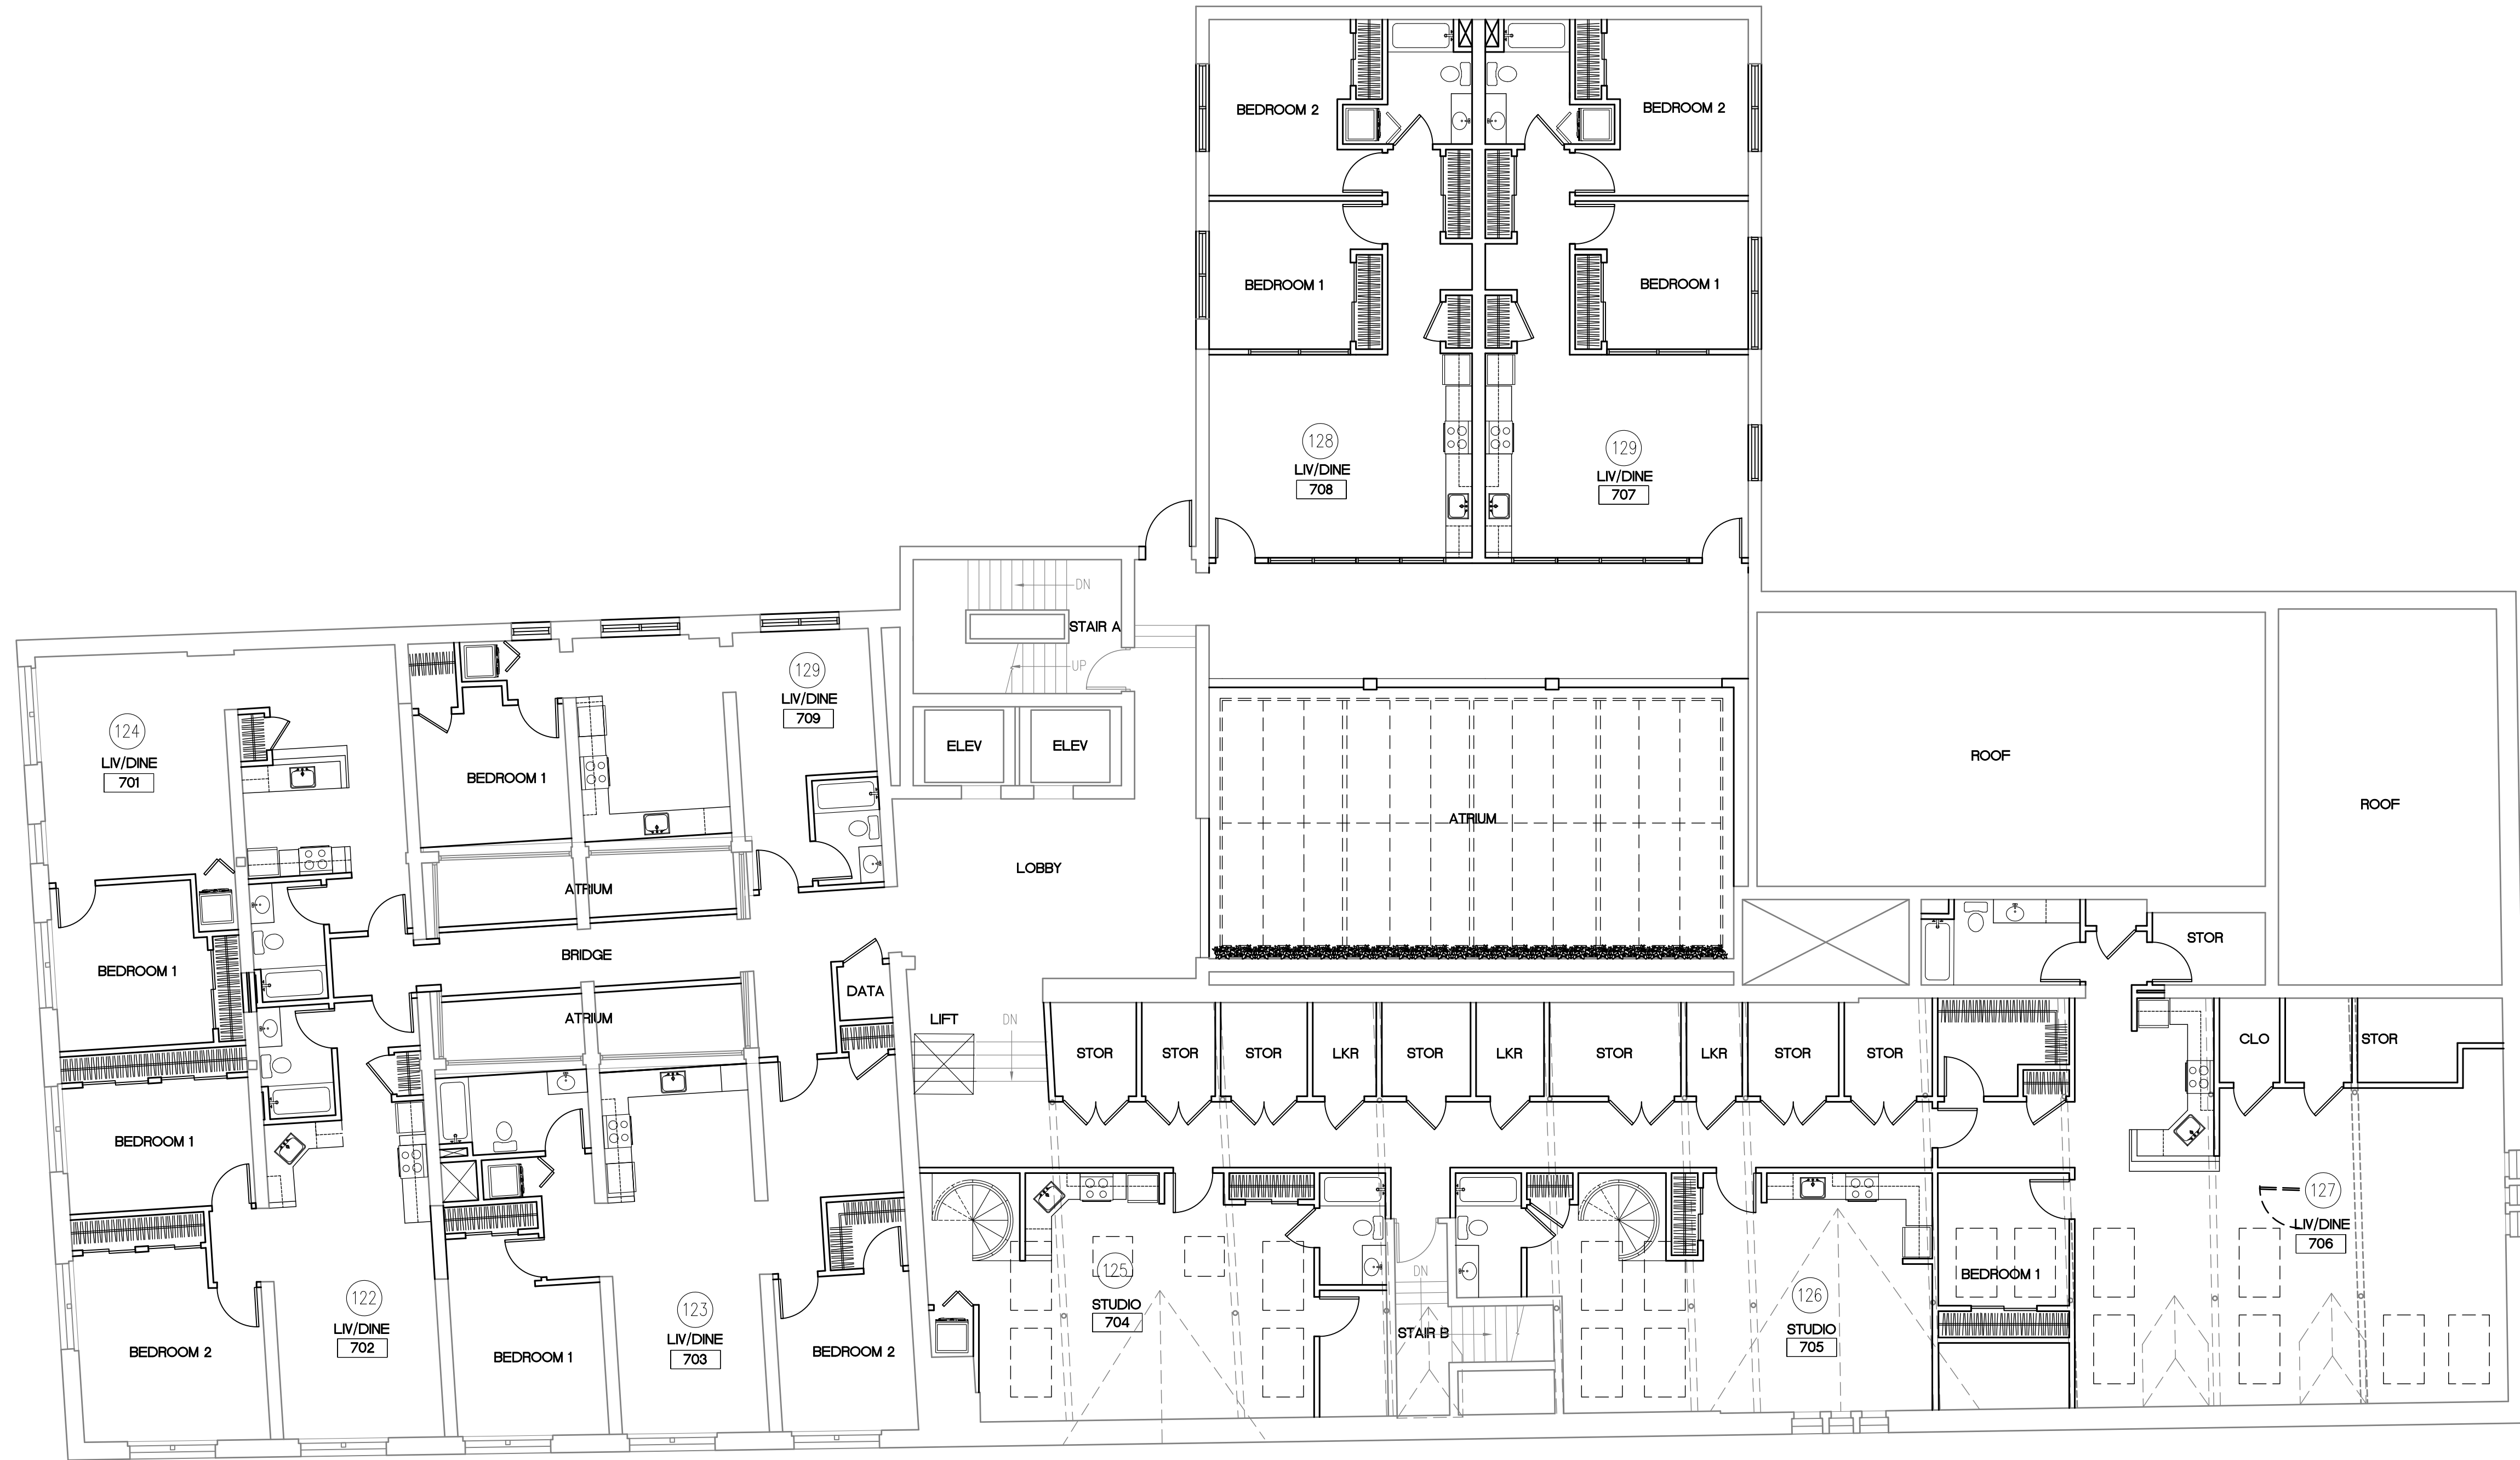

1/8"=1'-0"

DESIGN LOGIC ARCHITECTS, PC  
INNOVATIVE EXTERIOR AND INTERIOR PLANNING  
18 COMPUTER DRIVE EAST, SUITE 103  
ALBANY, NEW YORK 12205  
PH 518.426.8880  
www.designlogicarchitects.com

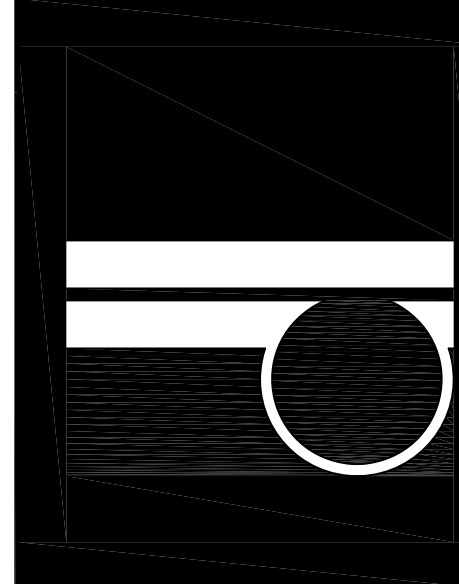

THIS WORK WAS PREPARED BY ME  
OR UNDER MY SUPERVISION AND  
CONSTRUCTION OF THIS PROJECT  
WILL BE UNDER MY OBSERVATION.


STEUBEN REDEVELOPMENT PROJECT

1 STEUBEN PLACE  
CITY OF ALBANY, NEW YORK

OVERALL PLAN FIFTH FLOOR


SCALE:	AS NOTED	REVISIONS:
DATE:	5/9/2018	07/20/2018
DRAWN:	RJB	07/31/2018
SHEET#	A1.7	08/10/2018

0 5 10 15 20  
SCALE BAR 1/8" = 1'-0"

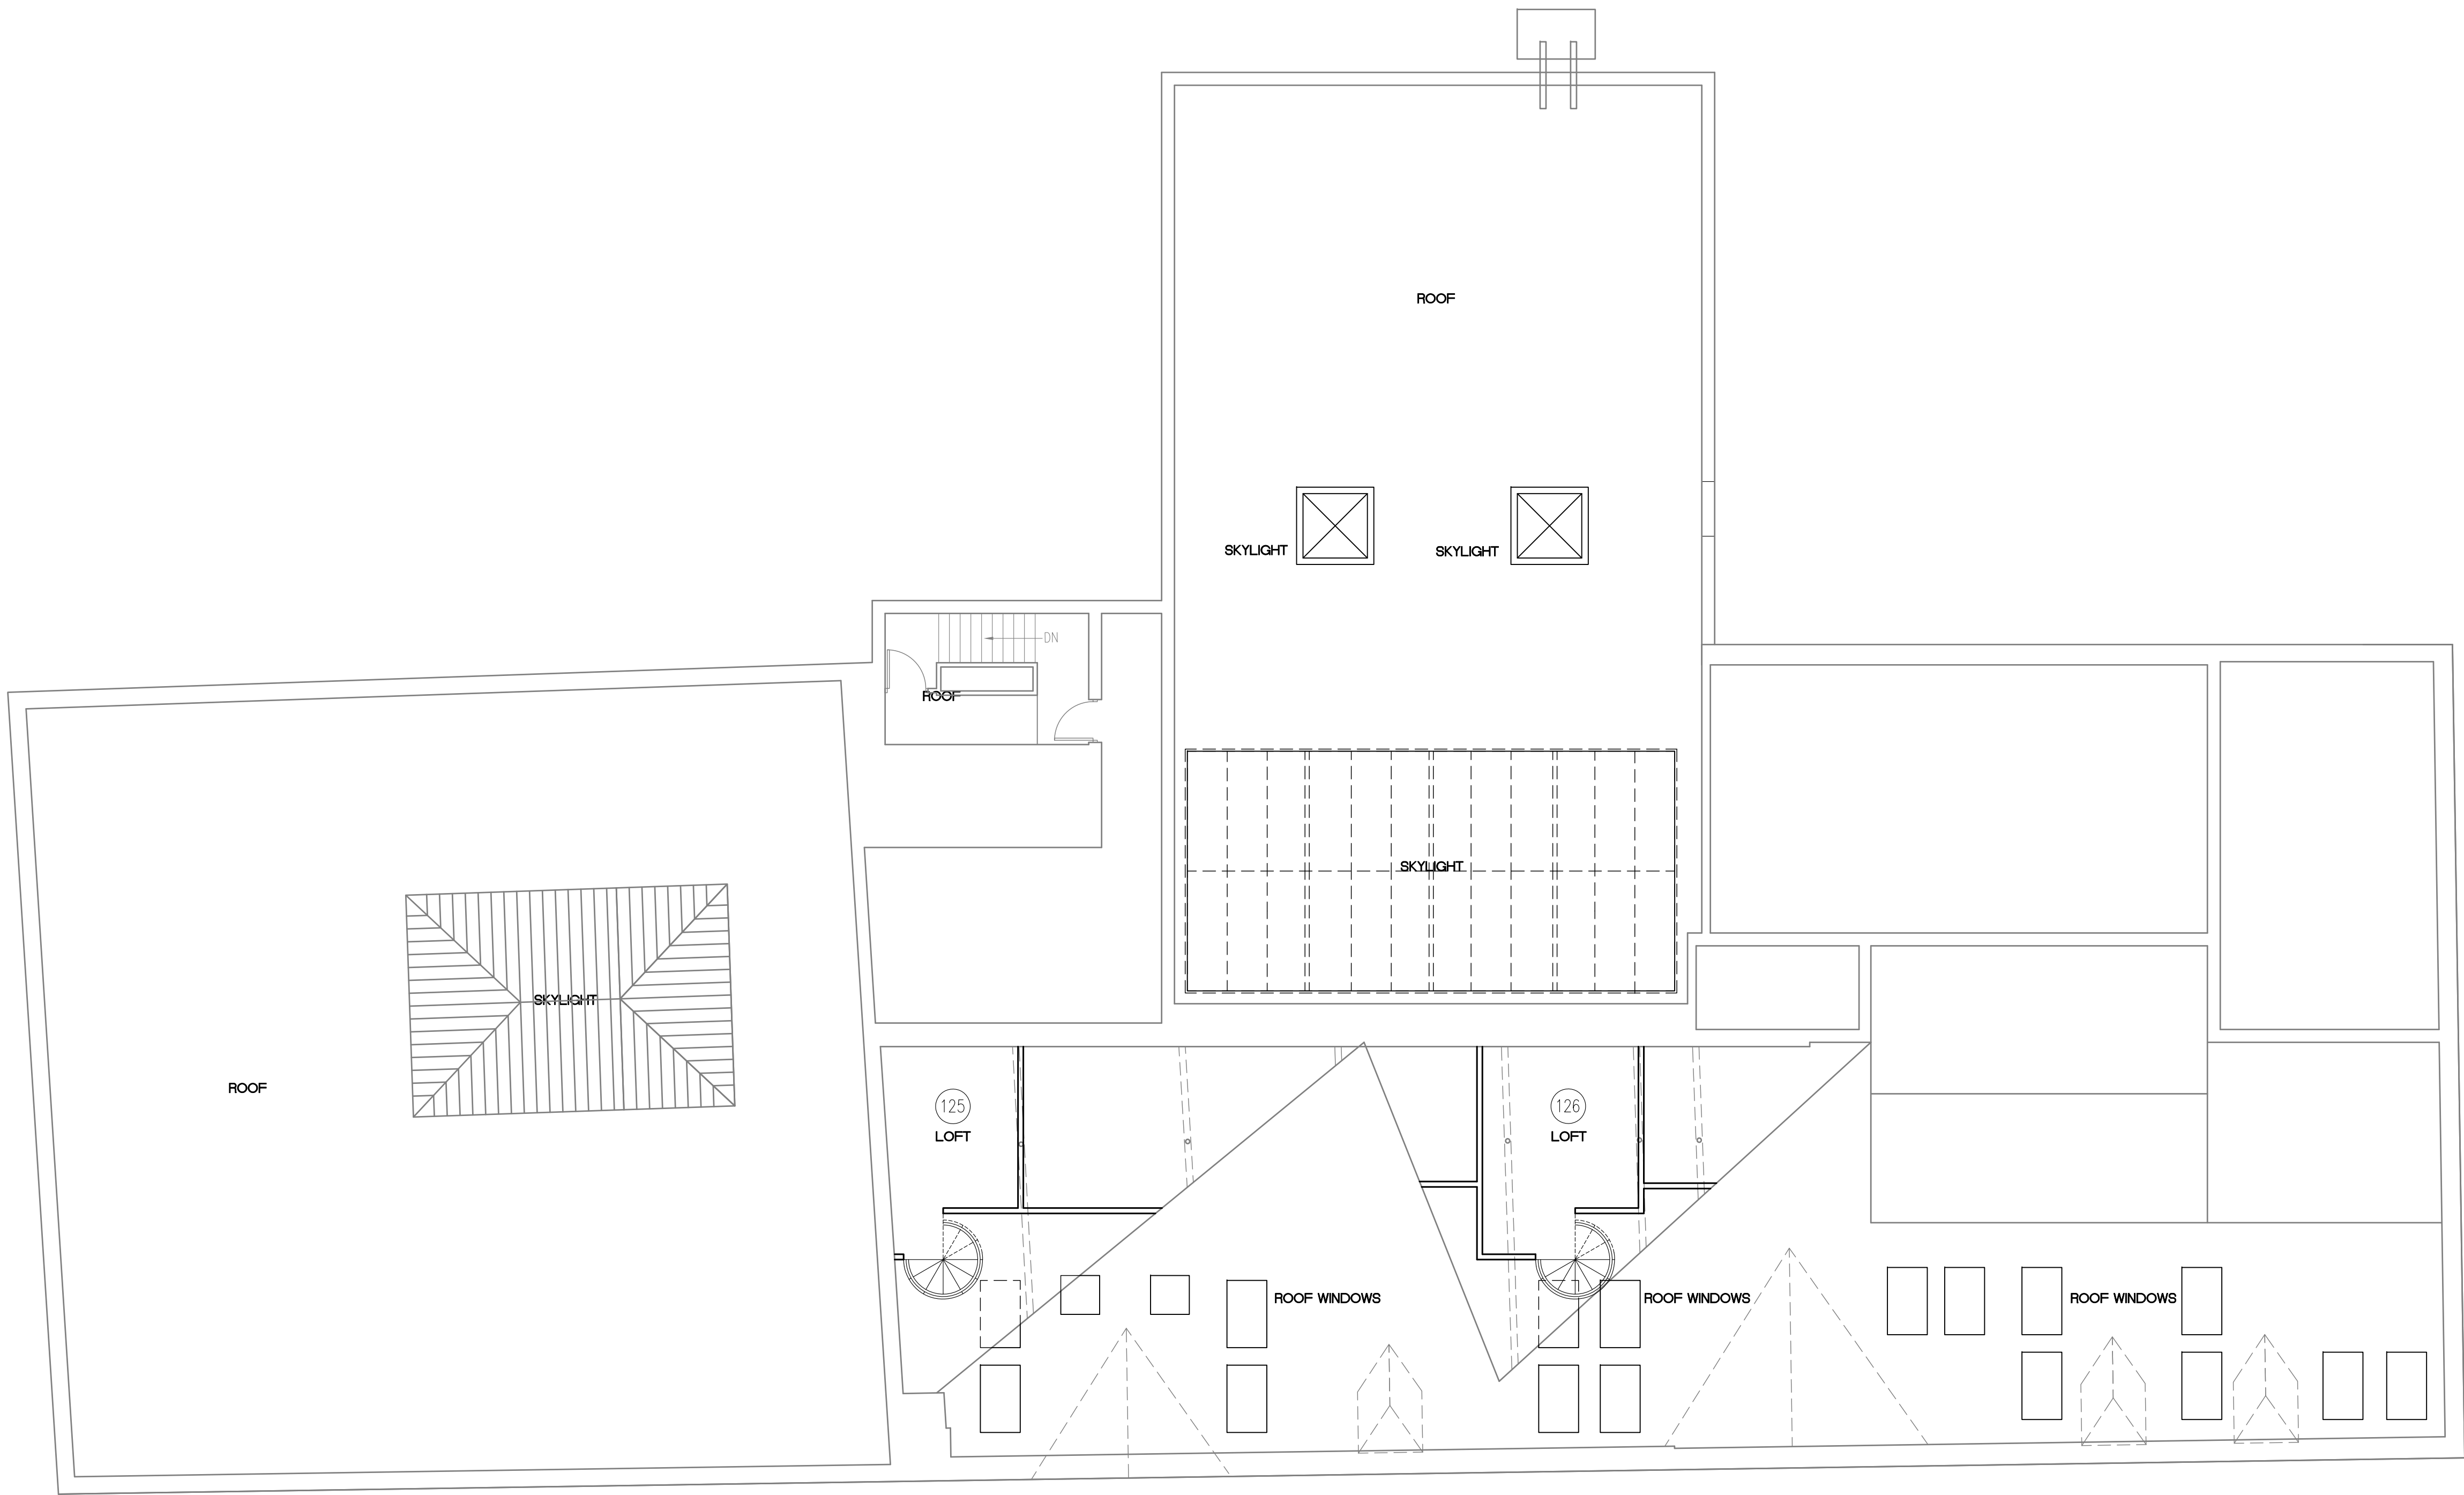

1/8"=1'-0"

DESIGN LOGIC ARCHITECTS, PC  
INNOVATIVE EXTERIOR AND INTERIOR PLANNING  
18 COMPUTER DRIVE EAST, SUITE 103  
ALBANY, NEW YORK 12205  
PH 518.426.8880  
www.designlogicarchitects.com

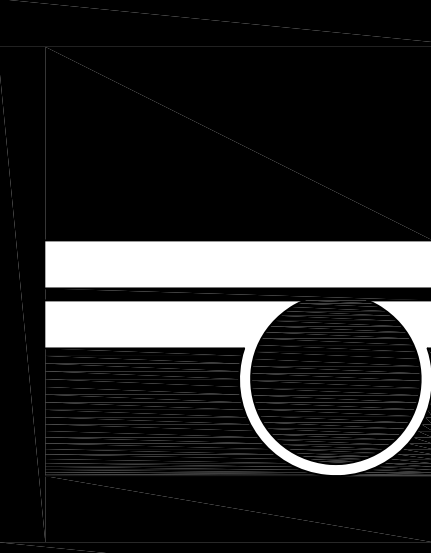

THIS WORK WAS PREPARED BY ME  
OR UNDER MY SUPERVISION AND  
CONSTRUCTION OF THIS PROJECT  
WILL BE UNDER MY OBSERVATION.

STEUBEN REDEVELOPMENT PROJECT  
1 STEUBEN PLACE  
CITY OF ALBANY, NEW YORK  
OVERALL PLAN LOFTS

SCALE:	AS NOTED	REVISIONS:
DATE:	5/9/2018	07/20/2018
DRAWN:	RJB	07/31/2018
SHEET#	A1.8	08/10/2018

COPYRIGHT PROTECTED: THIS WORK IS PROTECTED UNDER THE 1990 ARCHITECTURAL WORKS COPYRIGHT PROTECTION ACT AND ANY REVISIONS THEREOF